


FGL+115.00

FGL+115.15

FGL+115.30

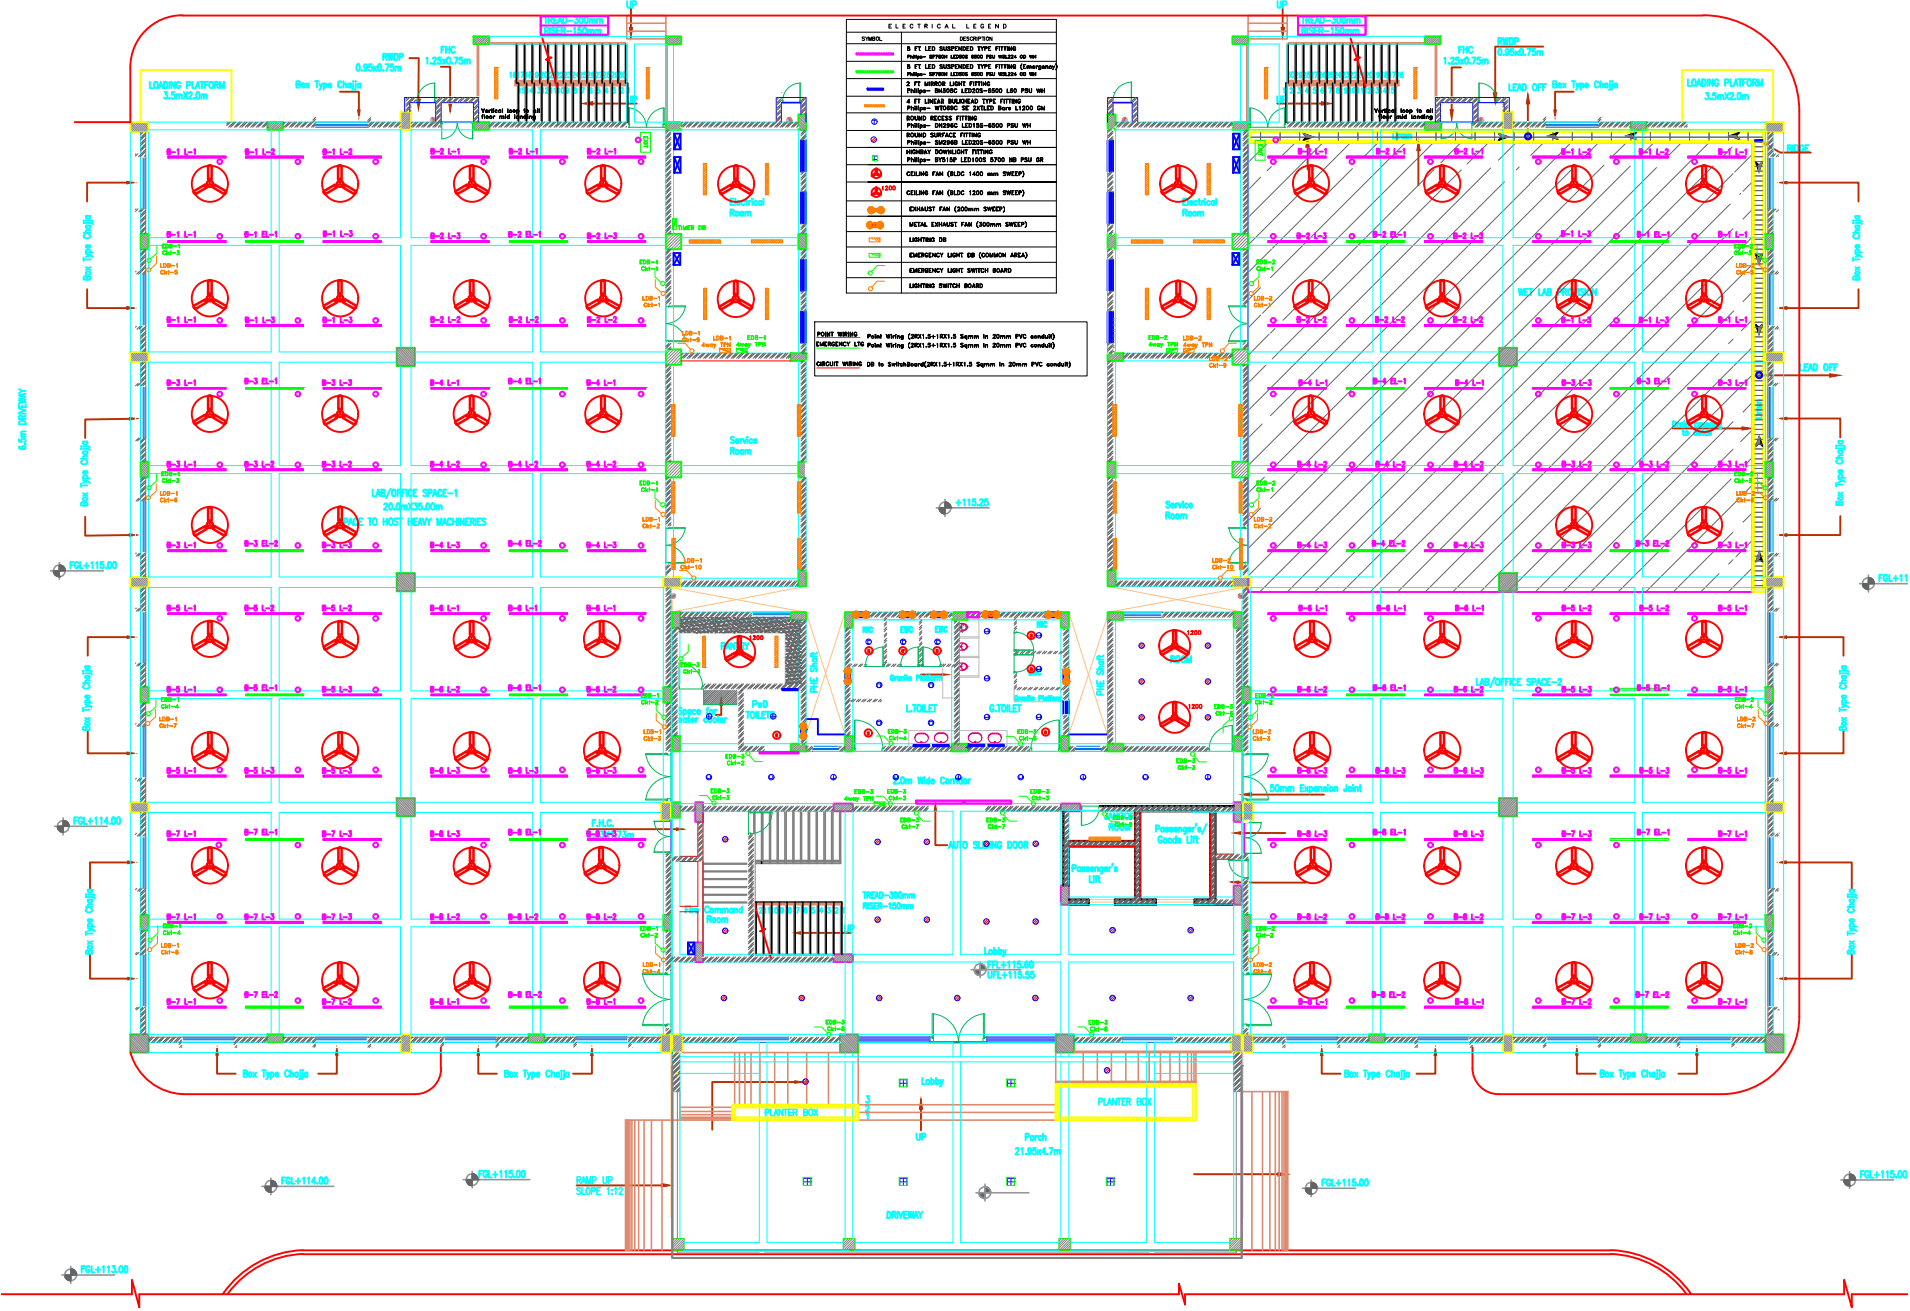

GROUND FLOOR PLAN