


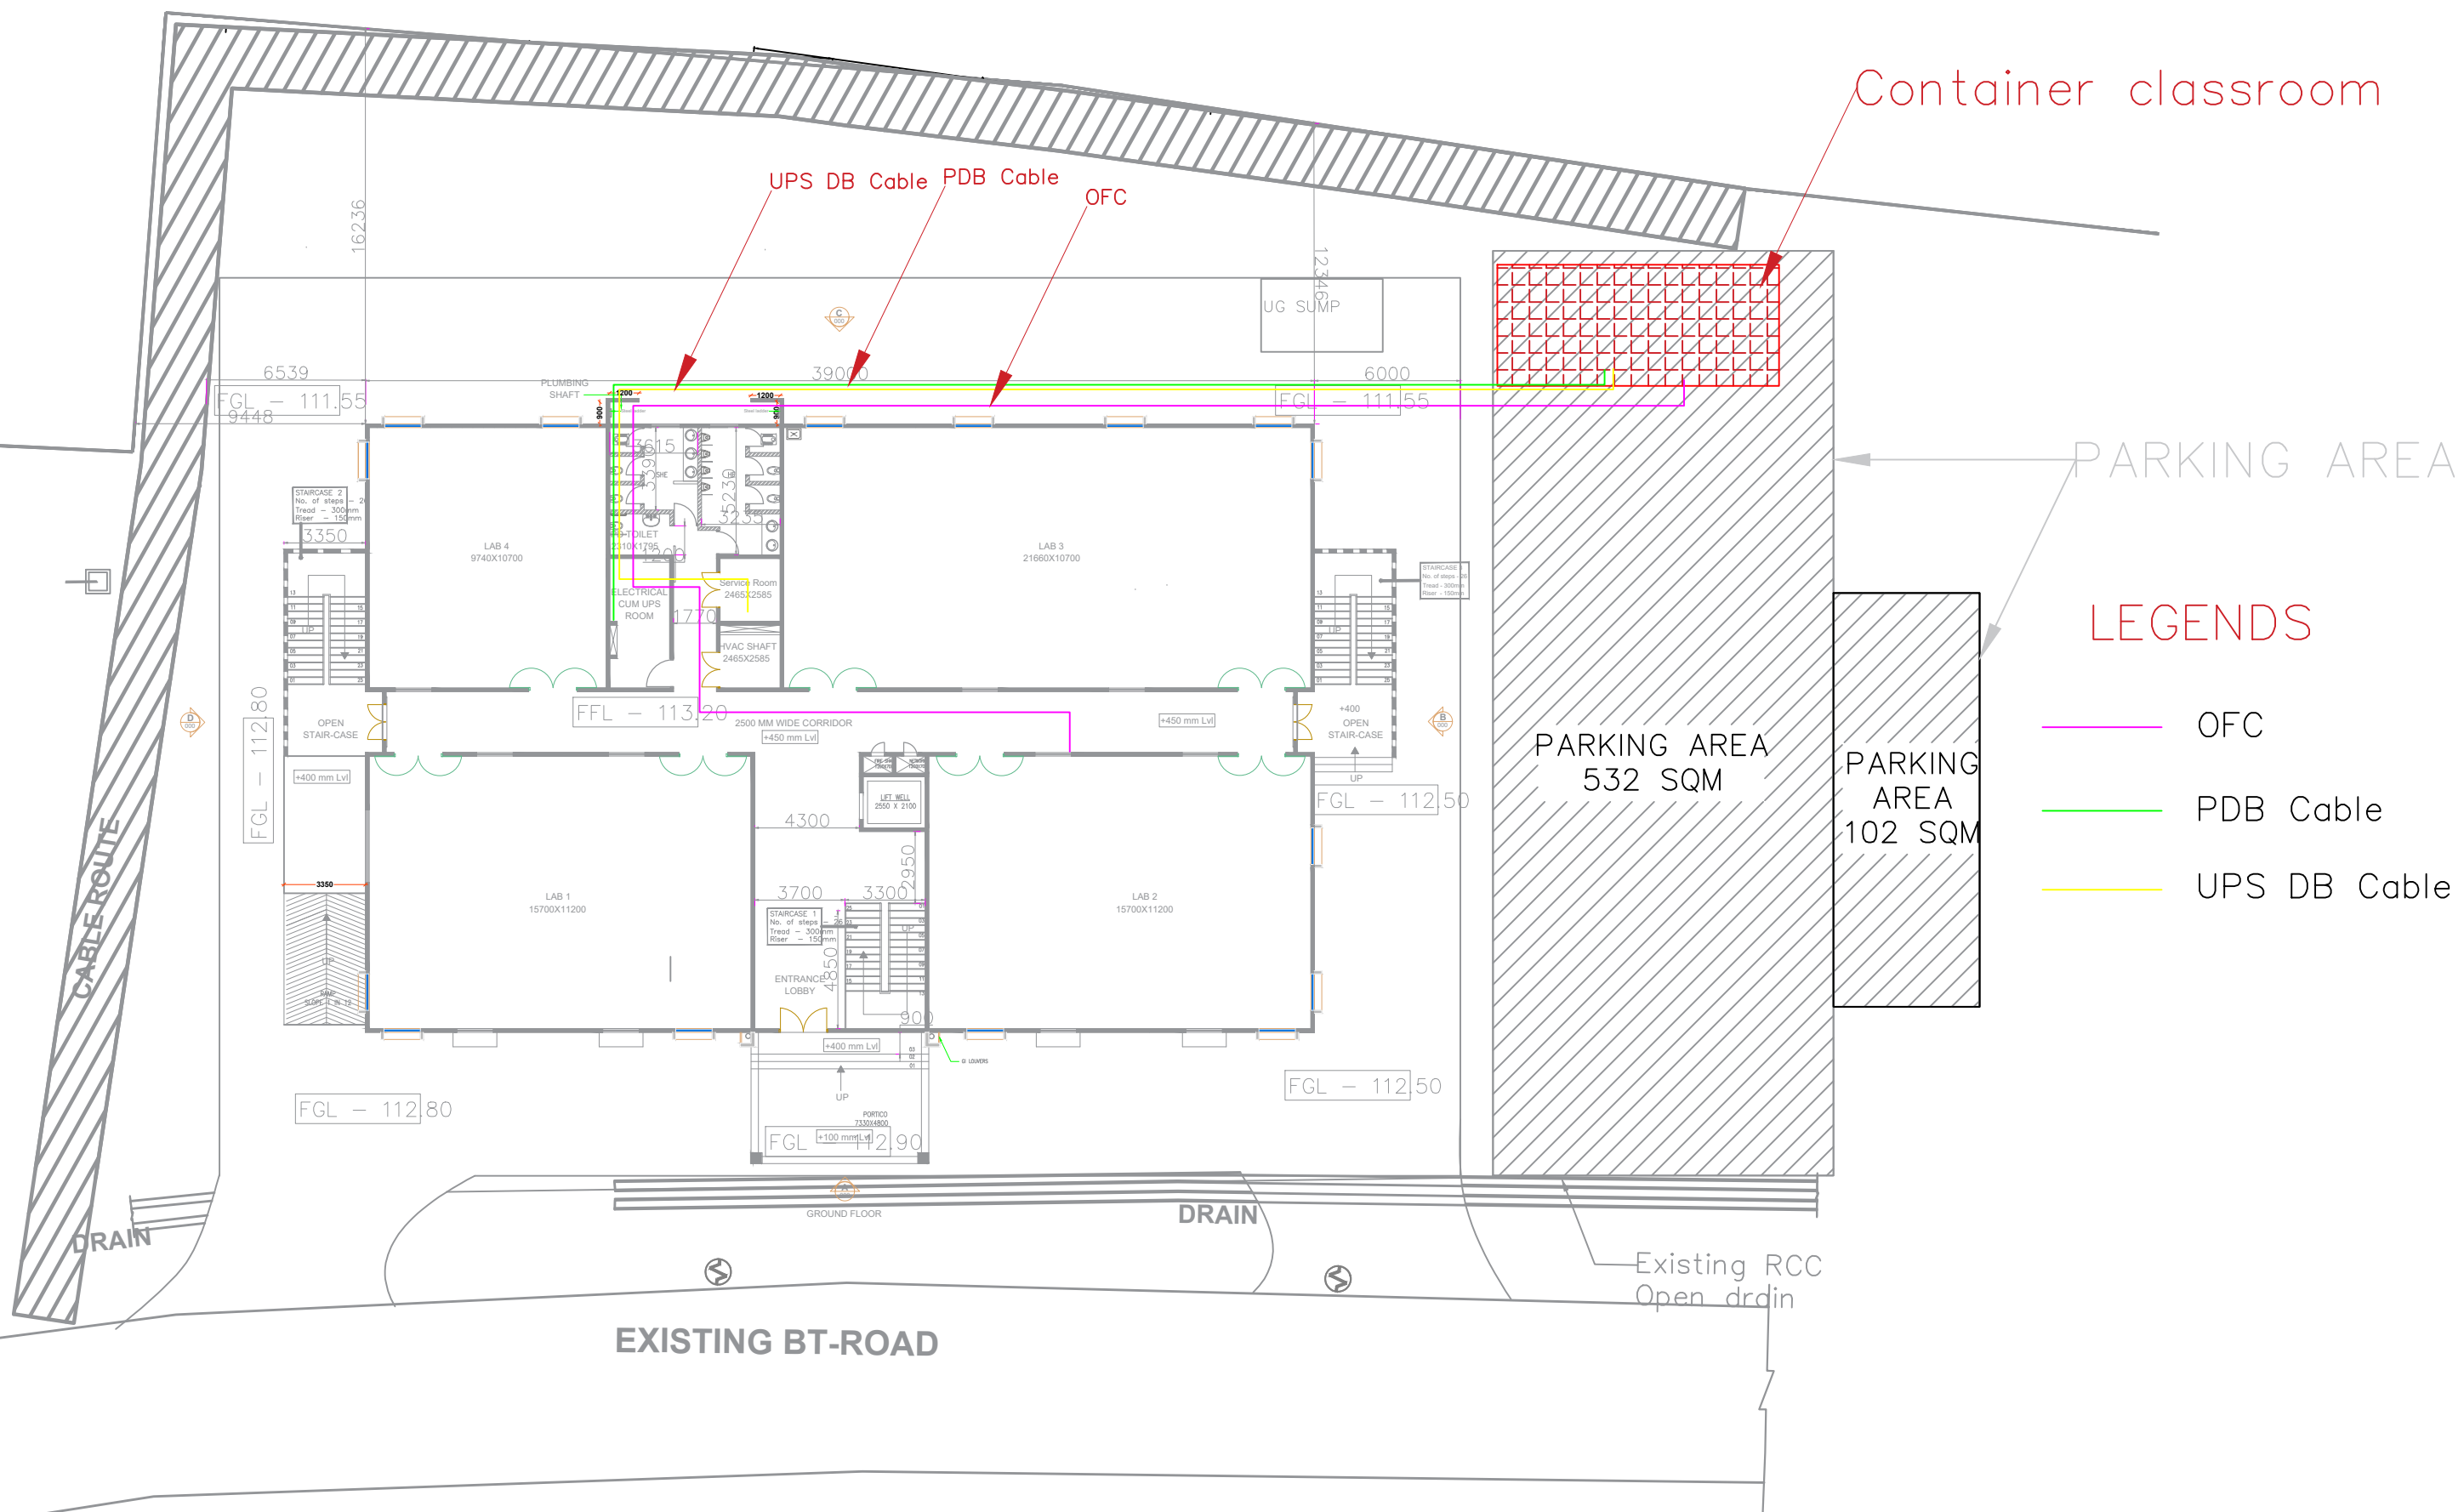

C06 BUILDING