


PLAN

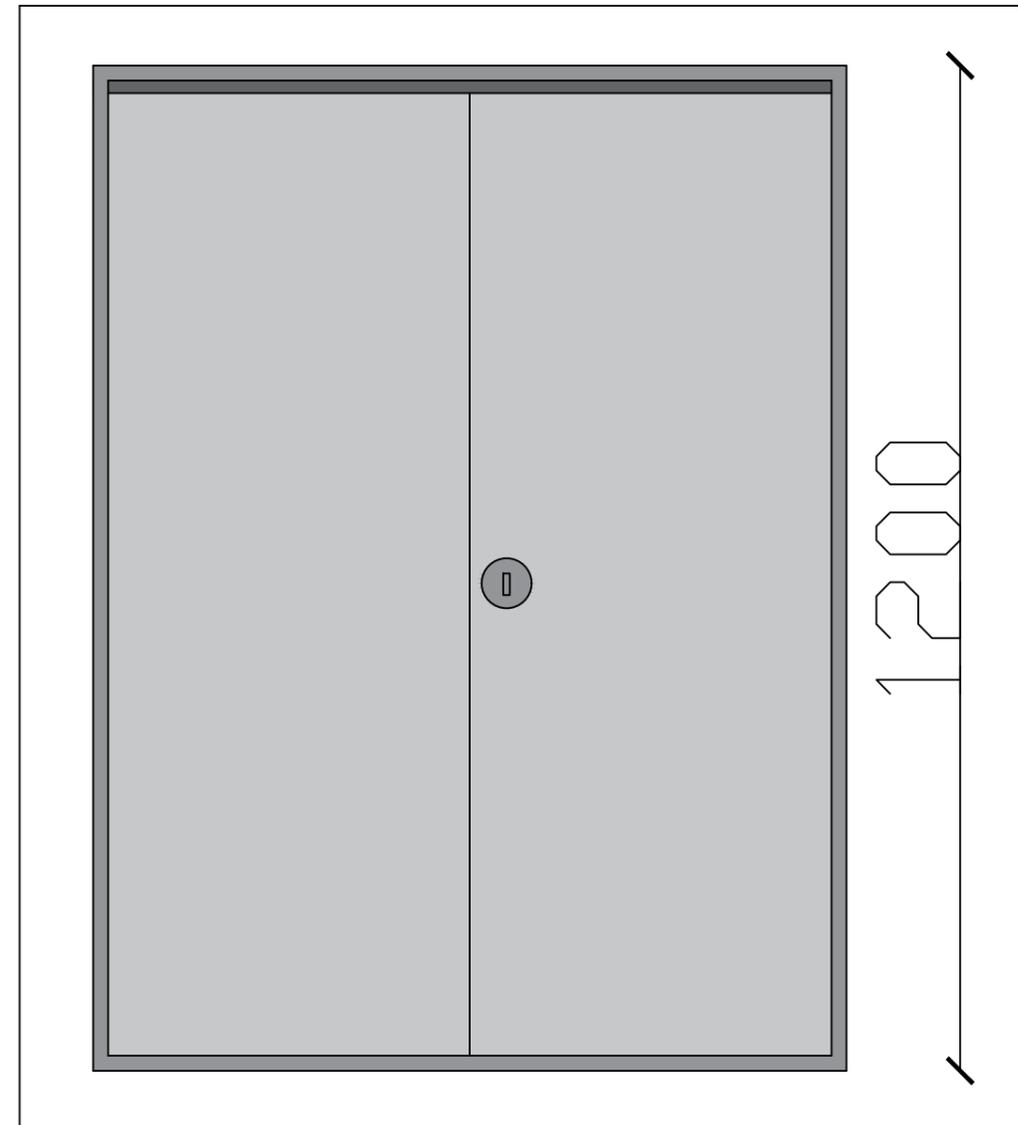

ELEVATION

GENERAL NOTES :-

1. ALL DIMENSIONS ARE IN MM UNLESS MENTIONED OTHERWISE.
2. ALL DIMENSIONS ARE TO BE READ ONLY AND NOT TO BE MEASURED/ SCALED.
3. ALL MATERIAL SHALL BE AS PER APPROVED MATERIAL SUBMITTAL

DETAILS OF JOINERY


NAME	DESCRIPTION	SIZE




ENGINEERING WORKS DIVISION
INDIAN INSTITUTE OF TECHNOLOGY
PALAKKAD

IMPORTANT NOTES

DRAWING	DWG TITLE		NORTH
	STEEL STORAGE		
DRAWN BY	DRAUGHTSMAN EWD		NORTH
CHECKED BY	JE CIVIL EWD		
VERIFIED BY	EXECUTIVE ENGINEER EWD		NORTH
DATE	SCALE		
SHEET SIZE	REV.NO		
Drawing No.	IITPKD/EWD/FUR/SS/01		

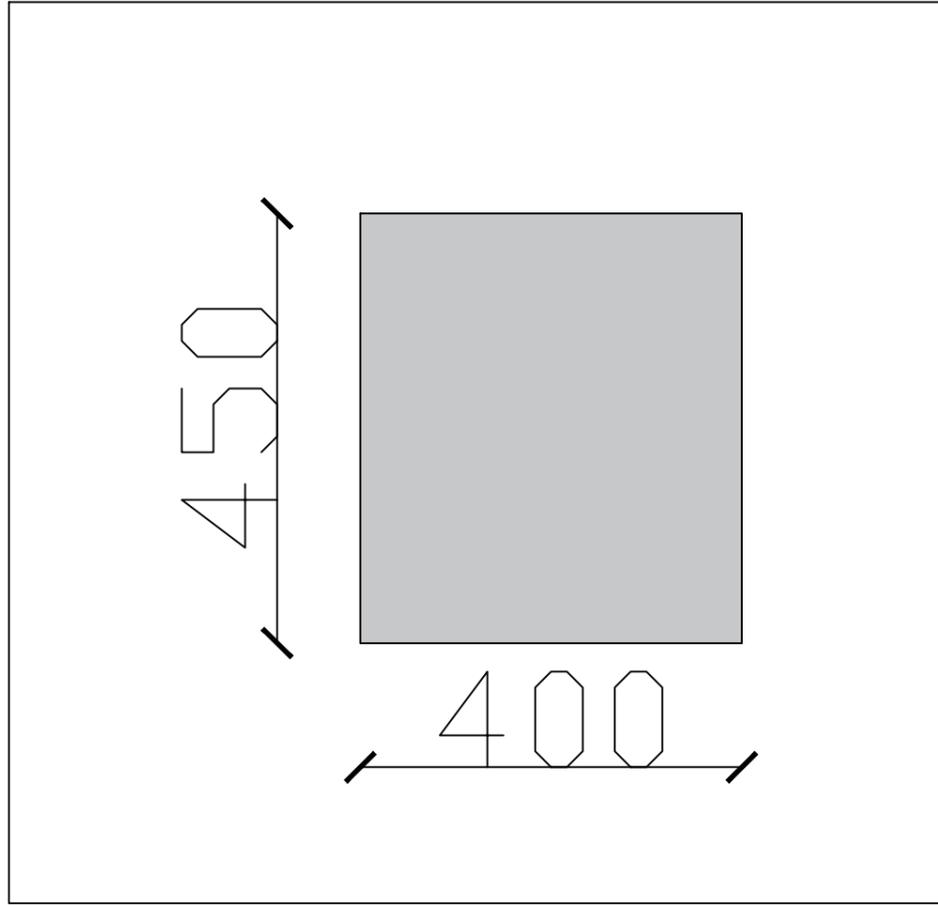

PLAN

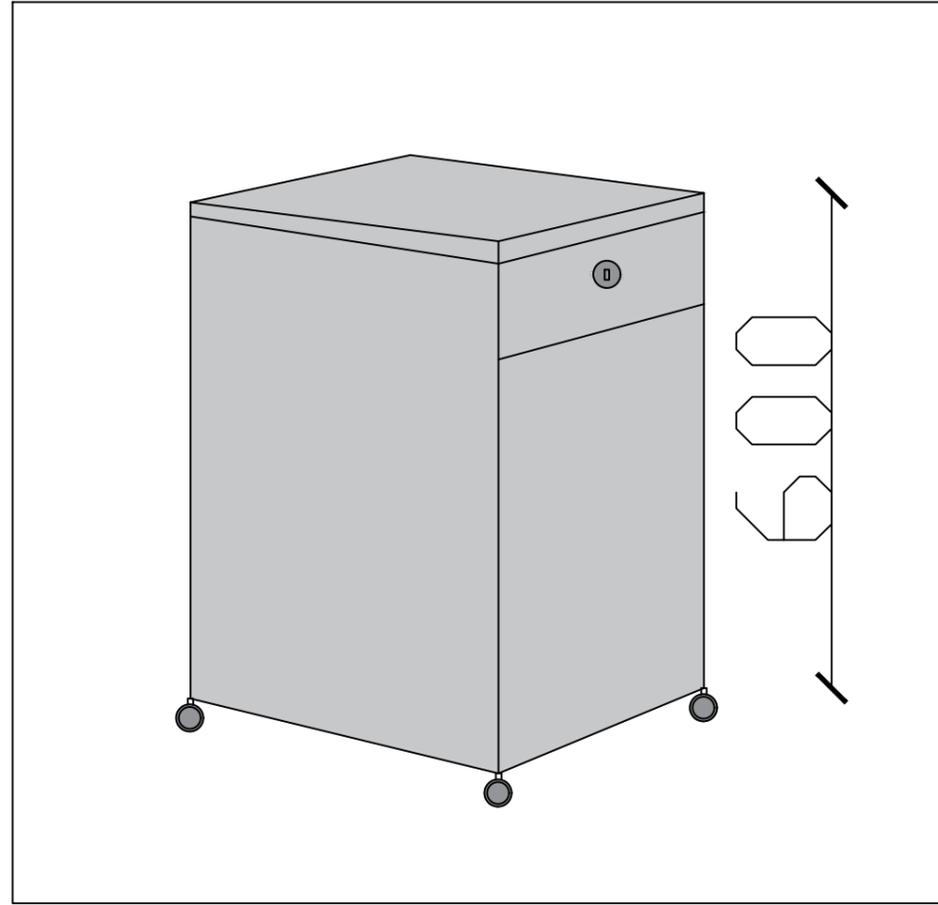

ELEVATION

GENERAL NOTES :-

1. ALL DIMENSIONS ARE IN MM UNLESS MENTIONED OTHERWISE.
2. ALL DIMENSIONS ARE TO BE READ ONLY AND NOT TO BE MEASURED/ SCALED.
3. ALL MATERIAL SHALL BE AS PER APPROVED MATERIAL SUBMITTAL

DETAILS OF JOINERY


NAME	DESCRIPTION	SIZE




**ENGINEERING WORKS DIVISION
INDIAN INSTITUTE OF TECHNOLOGY
PALAKKAD**

IMPORTANT NOTES

DWG TITLE	MOBILE PEDESTAL			 NORTH
	DRAWN BY	DRAUGHTSMAN EWD		
DRAWING	CHECKED BY	JE CIVIL EWD		
	VERIFIED BY	EXECUTIVE ENGINEER EWD		
	DATE	SCALE		
	SHEET SIZE	REV.NO		
Drawing No.	IITPKD/EWD/FUR/MP/01			

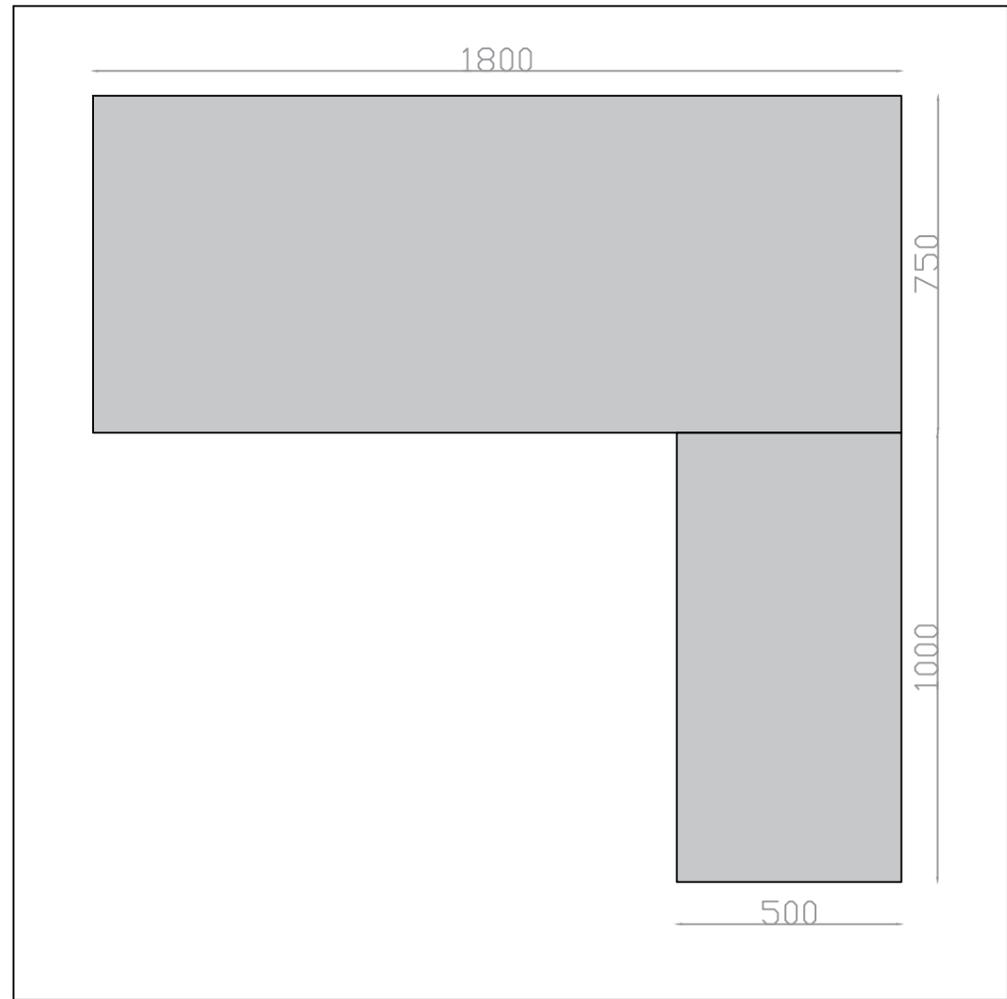

PLAN

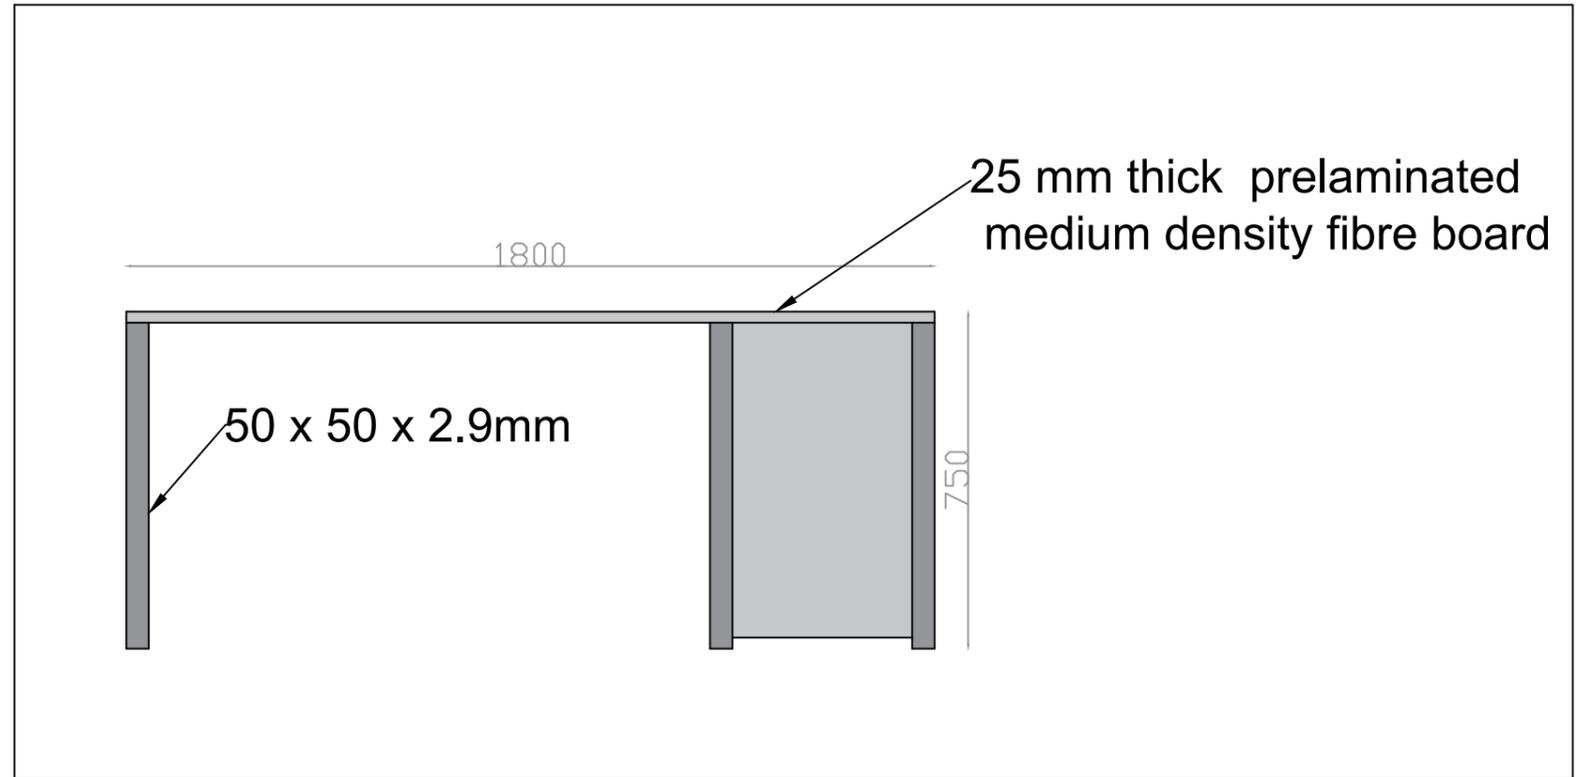

ELEVATION

GENERAL NOTES :-

1. ALL DIMENSIONS ARE IN MM UNLESS MENTIONED OTHERWISE.
2. ALL DIMENSIONS ARE TO BE READ ONLY AND NOT TO BE MEASURED/ SCALED.
3. ALL MATERIAL SHALL BE AS PER APPROVED MATERIAL SUBMITTAL

DETAILS OF JOINERY

NAME	DESCRIPTION	SIZE



ENGINEERING WORKS DIVISION
INDIAN INSTITUTE OF TECHNOLOGY
PALAKKAD

IMPORTANT NOTES

EXECUTIVE TABLE



DRAWING	DWG TITLE		
	DRAWN BY	DRAUGHTSMAN EWD	
	CHECKED BY	JE CIVIL EWD	
	VERIFIED BY	AE CIVIL EWD	
	DATE	SCALE	
	SHEET SIZE	REV.NO	
	Drawing No.	IITPKD/EWD/ET/01	



GENERAL NOTES :-

1. ALL DIMENSIONS ARE IN MM UNLESS MENTIONED OTHERWISE.
2. ALL DIMENSIONS ARE TO BE READ ONLY AND NOT TO BE MEASURED/ SCALED.
3. ALL MATERIAL SHALL BE AS PER APPROVED MATERIAL SUBMITTAL

DETAILS OF JOINERY


NAME	DESCRIPTION	SIZE




**ENGINEERING WORKS DIVISION
INDIAN INSTITUTE OF TECHNOLOGY
PALAKKAD**

IMPORTANT NOTES


DRAWING	DWG TITLE		 NORTH
	TEAPOY		
	DRAWN BY	DRAUGHTSMAN EWD	
	CHECKED BY	JE CIVIL EWD	
	VERIFIED BY	EXECUTIVE ENGINEER EWD	
	DATE	SCALE	
	SHEET SIZE	REV.NO	
	Drawing No.	IITPKD/EWD/TP/01	

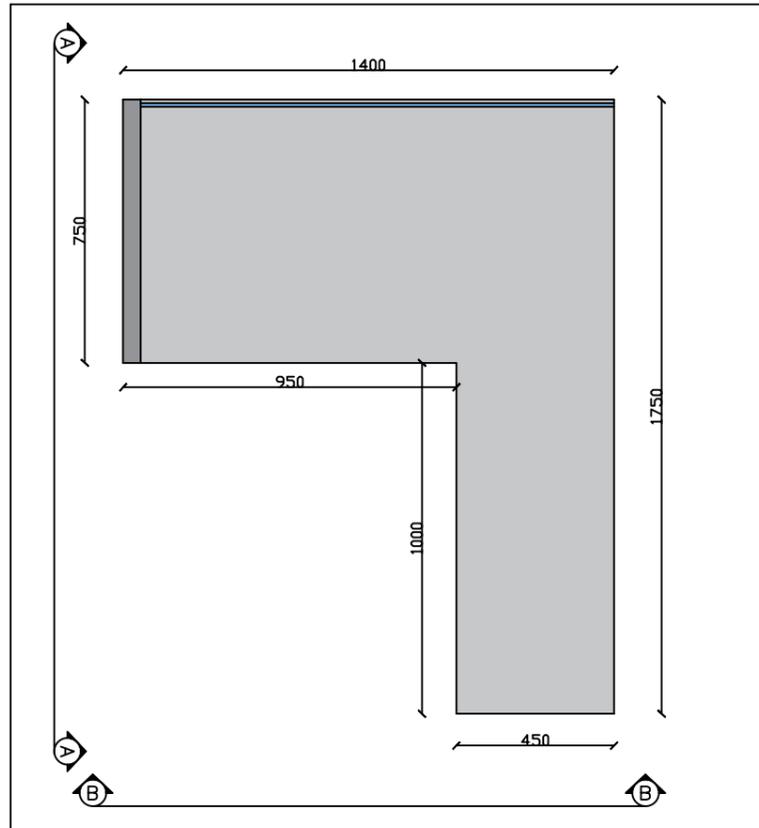

PLAN

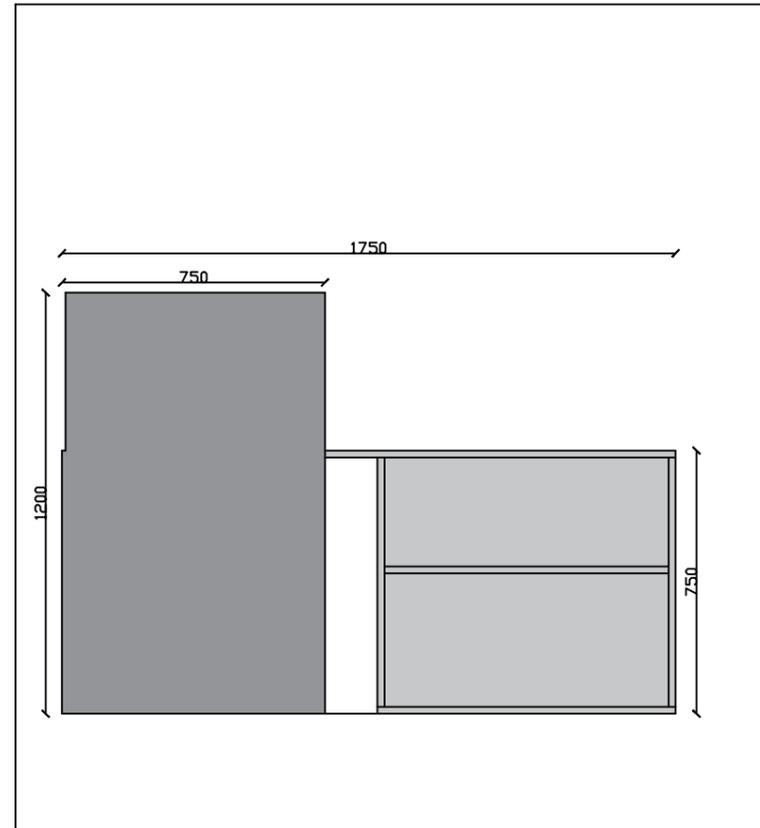

SEC A-A

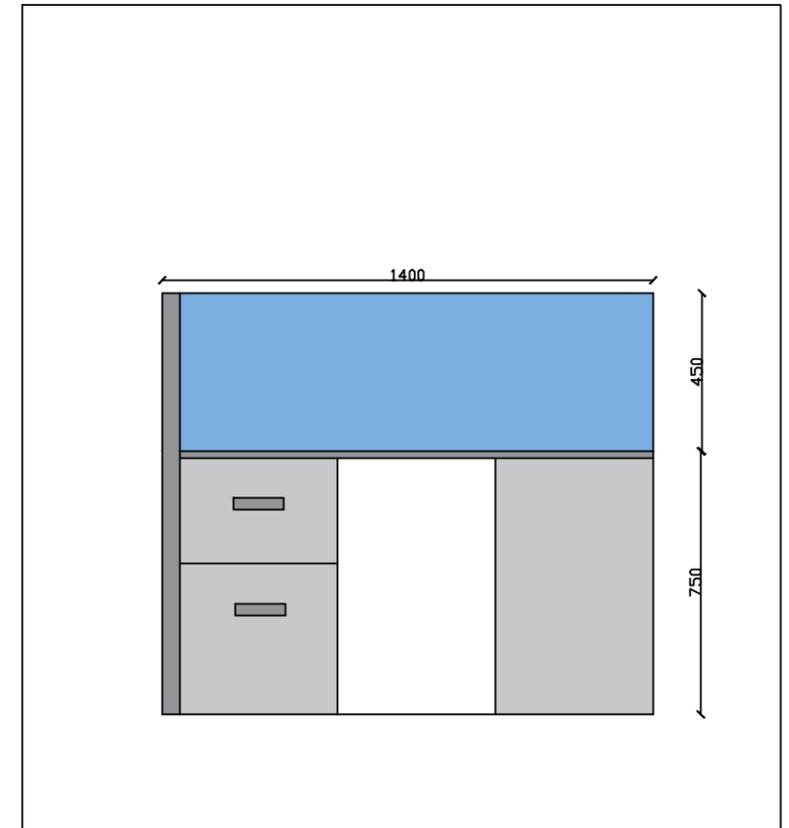

SEC B-B

GENERAL NOTES :-

1. ALL DIMENSIONS ARE IN MM UNLESS MENTIONED OTHERWISE.
2. ALL DIMENSIONS ARE TO BE READ ONLY AND NOT TO BE MEASURED/ SCALED.
3. ALL MATERIAL SHALL BE AS PER APPROVED MATERIAL SUBMITTAL

DETAILS OF JOINERY


NAME	DESCRIPTION	SIZE




ENGINEERING WORKS DIVISION
INDIAN INSTITUTE OF TECHNOLOGY
PALAKKAD

IMPORTANT NOTES

DRAWING	DWG TITLE		NORTH
	FURNITURE FOR DEPARTMENT STAFF		
	DRAWN BY	DRAUGHTSMAN EWD	
	CHECKED BY	JE CIVIL EWD	
	VERIFIED BY	EXECUTIVE ENGINEER EWD	
	DATE	SCALE	
	SHEET SIZE	REV.NO	
	Drawing No.	IITPKD/EWD/CR/01	

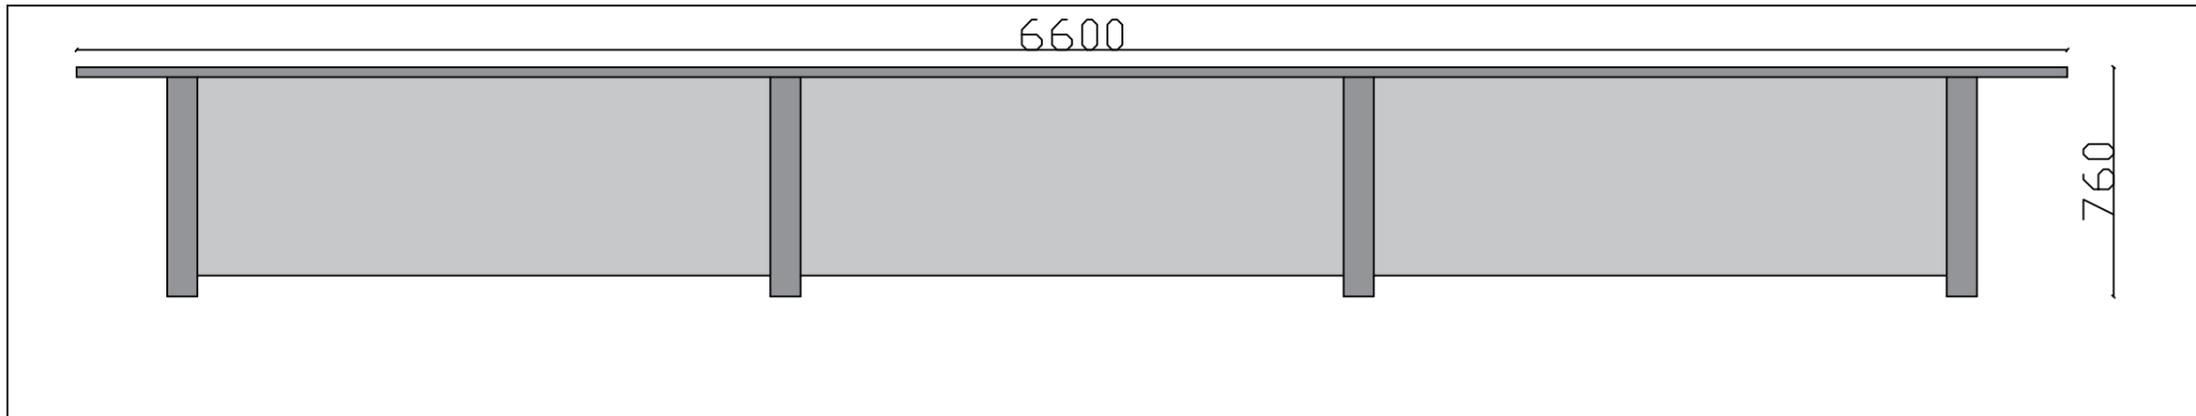

ELEVATION

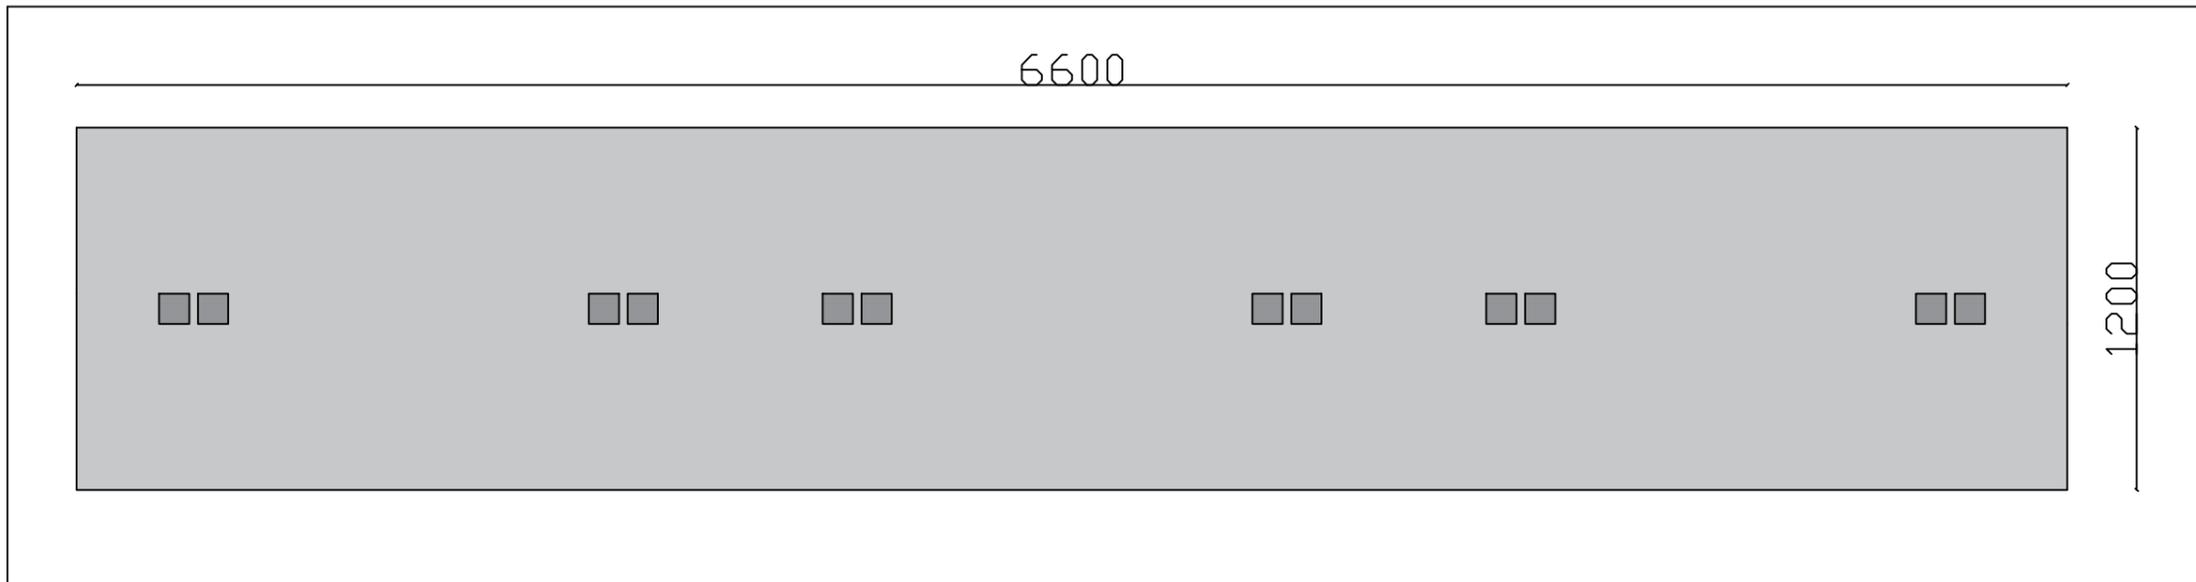

PLAN

GENERAL NOTES :-

1. ALL DIMENSIONS ARE IN MM UNLESS MENTIONED OTHERWISE.
2. ALL DIMENSIONS ARE TO BE READ ONLY AND NOT TO BE MEASURED/ SCALED.
3. ALL MATERIAL SHALL BE AS PER APPROVED MATERIAL SUBMITTAL

DETAILS OF JOINERY

NAME	DESCRIPTION	SIZE



ENGINEERING WORKS DIVISION
INDIAN INSTITUTE OF TECHNOLOGY
PALAKKAD

IMPORTANT NOTES

DRAWING	DWG TITLE		 NORTH
	CONFERENCE TABLE		
DRAWING	DRAWN BY	DRAUGHTSMAN EWD	
	CHECKED BY	AE CIVIL EWD	
	VERIFIED BY	EXECUTIVE ENGINEER EWD	
	DATE	SCALE	
	SHEET SIZE	REV.NO	
	Drawing No.	IITPKD/EWD/FUR/CT/01	



GENERAL NOTES :-

1. ALL DIMENSIONS ARE IN MM UNLESS MENTIONED OTHERWISE.
2. ALL DIMENSIONS ARE TO BE READ ONLY AND NOT TO BE MEASURED/ SCALED.
3. ALL MATERIAL SHALL BE AS PER APPROVED MATERIAL SUBMITTAL

DETAILS OF JOINERY

NAME	DESCRIPTION	SIZE



**ENGINEERING WORKS DIVISION
INDIAN INSTITUTE OF TECHNOLOGY
PALAKKAD**

IMPORTANT NOTES

DRAWING DWG TITLE

ROUND DISCUSSION TABLE



DRAWN BY	DRAUGHTSMAN EWD		
CHECKED BY	AE CIVIL EWD		
VERIFIED BY	AE CIVIL EWD		
DATE	SCALE	1:100	
SHEET SIZE	A3	REV.NO	1
Drawing No.	IITPKD/EWD/FUR/RT/01		



GENERAL NOTES :-

1. ALL DIMENSIONS ARE IN MM UNLESS MENTIONED OTHERWISE.
2. ALL DIMENSIONS ARE TO BE READ ONLY AND NOT TO BE MEASURED/ SCALED.
3. ALL MATERIAL SHALL BE AS PER APPROVED MATERIAL SUBMITTAL

DETAILS OF JOINERY


NAME	DESCRIPTION	SIZE



**ENGINEERING WORKS DIVISION
INDIAN INSTITUTE OF TECHNOLOGY
PALAKKAD**

IMPORTANT NOTES

DRAWING	DWG TITLE		SOFA HOD OFFICE		 NORTH
	DRAWN BY	DRAUGHTSMAN EWD			
	CHECKED BY	JE CIVIL EWD			
	VERIFIED BY	EXECUTIVE ENGINEER EWD			
	DATE		SCALE		
	SHEET SIZE		REV.NO		
	Drawing No.	IITPKD/EWD/FUR/SO/01			

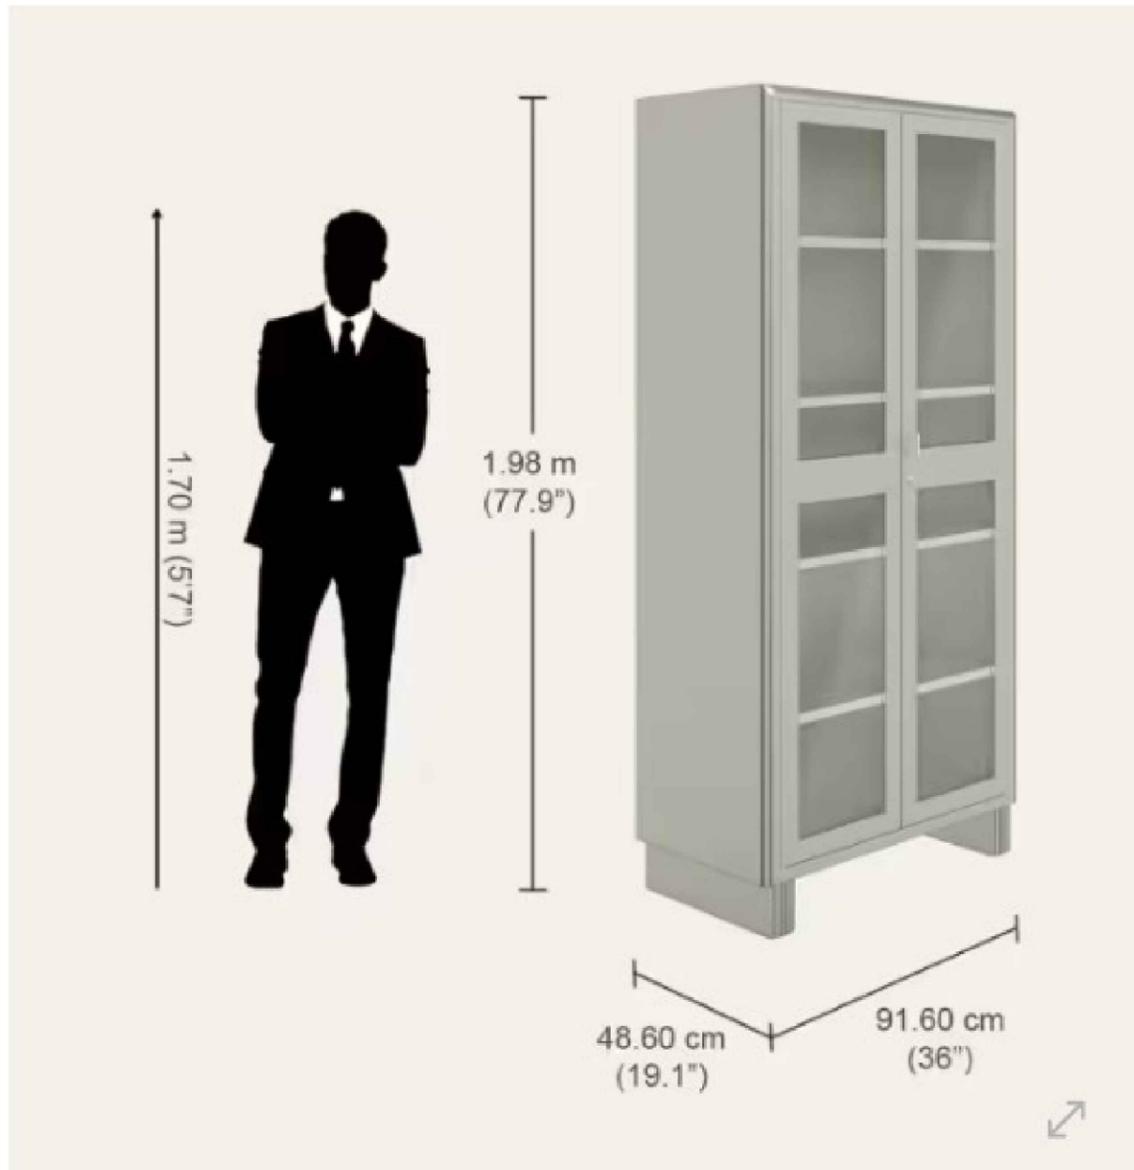

GENERAL NOTES :-

1. ALL DIMENSIONS ARE IN MM UNLESS MENTIONED OTHERWISE.
2. ALL DIMENSIONS ARE TO BE READ ONLY AND NOT TO BE MEASURED/ SCALED.
3. ALL MATERIAL SHALL BE AS PER APPROVED MATERIAL SUBMITTAL

DETAILS OF JOINERY



NAME	DESCRIPTION	SIZE



**ENGINEERING WORKS DIVISION
INDIAN INSTITUTE OF TECHNOLOGY
PALAKKAD**

IMPORTANT NOTES

DRAWING	DWG TITLE		 NORTH
	STEEL ALMIRAH		
DRAWING	DRAWN BY	DRAUGHTSMAN EWD	
	CHECKED BY	JE CIVIL EWD	
	VERIFIED BY	EXECUTIVE ENGINEER EWD	
	DATE	SCALE	
	SHEET SIZE	REV.NO	
	Drawing No.	IITPKD/EWD/FUR/ALM/01	

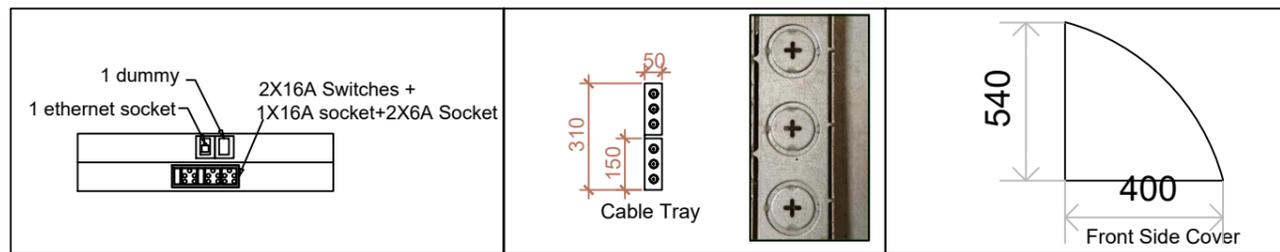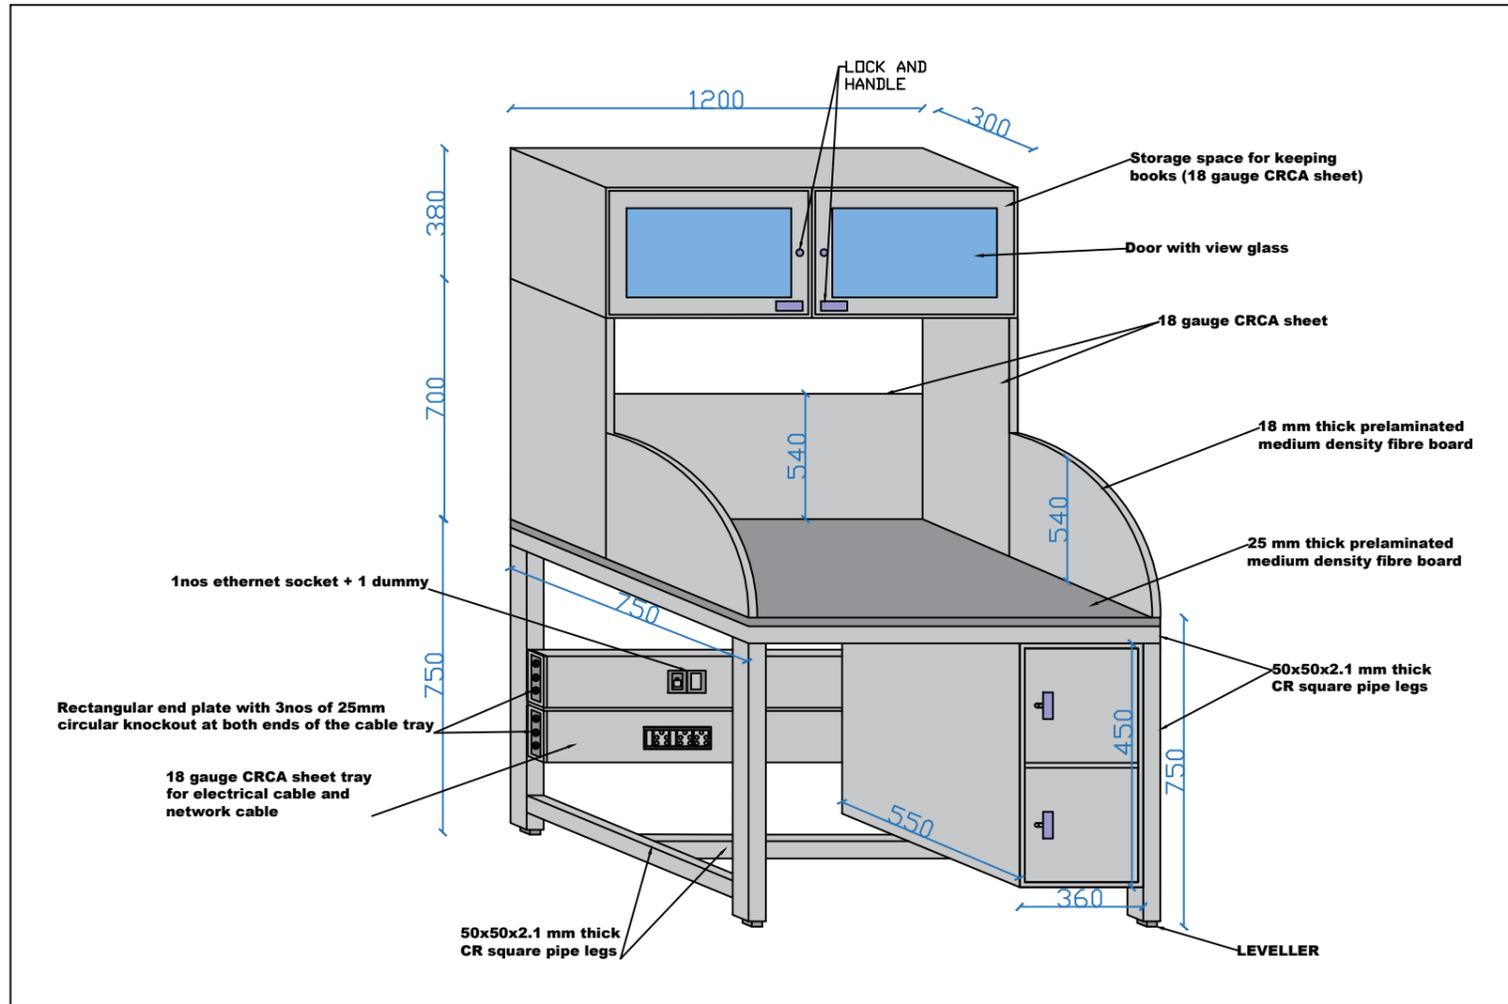

GENERAL NOTES :-

1. ALL DIMENSIONS ARE IN MM UNLESS MENTIONED OTHERWISE.
2. ALL DIMENSIONS ARE TO BE READ ONLY AND NOT TO BE MEASURED/ SCALED.
3. ALL MATERIAL SHALL BE AS PER APPROVED MATERIAL SUBMITTAL

DETAILS OF JOINERY

NAME	DESCRIPTION	SIZE



**ENGINEERING WORKS DIVISION
INDIAN INSTITUTE OF TECHNOLOGY
PALAKKAD**

IMPORTANT NOTES

DRAWING	DWG TITLE	
	TABLE FOR Ph.D SCHOLARS	
DRAWN BY	DRAUGHTSMAN EWD	
CHECKED BY	AE CIVIL EWD	
VERIFIED BY	AE CIVIL EWD	
DATE	SCALE	1:100
SHEET SIZE	A3	REV.NO
Drawing No.	IITPKD/EWD/PHD/01	

