
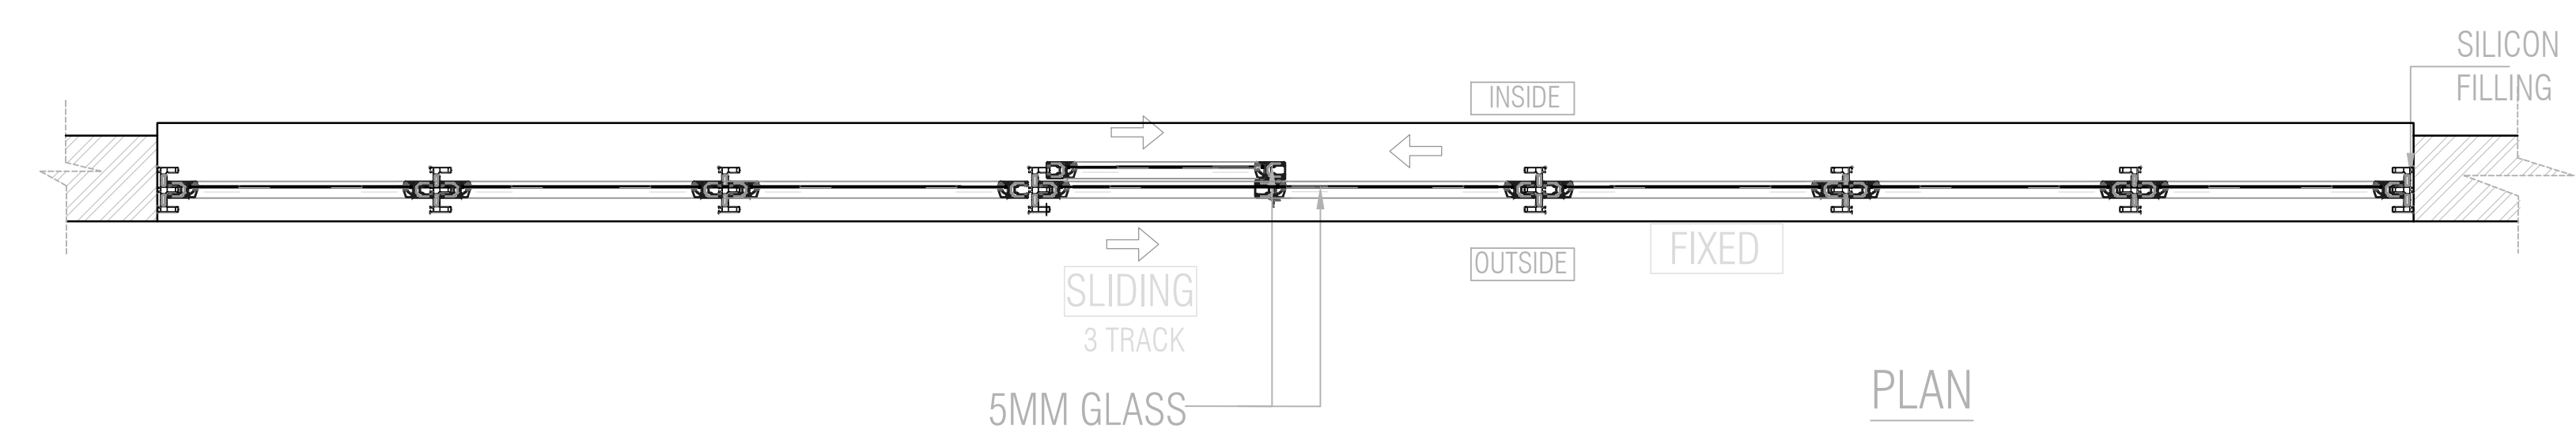


INSIDE ELEVATION

ALUMINIUM SLIDING + FIX WINDOW

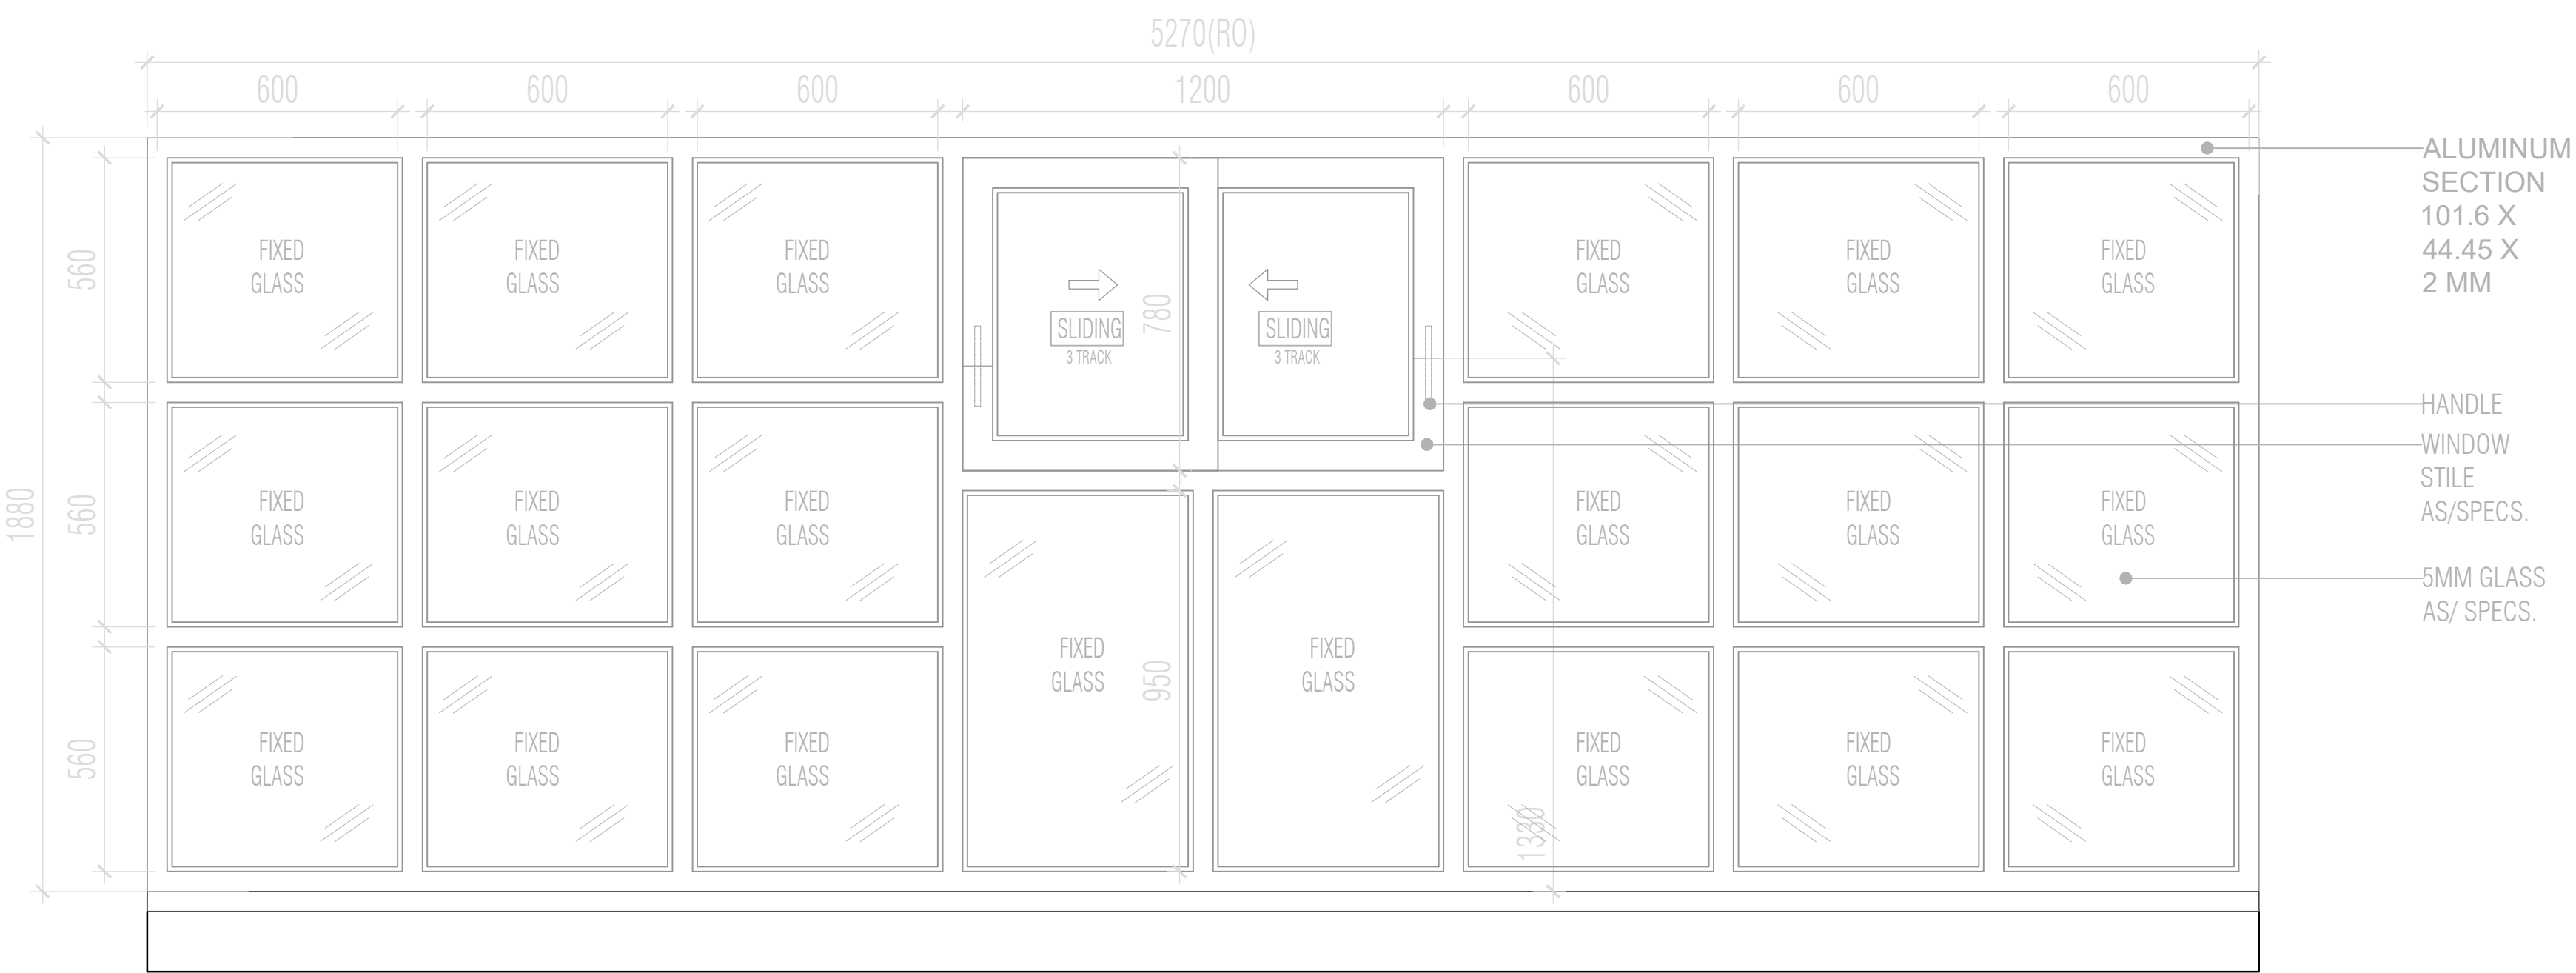

GENERAL NOTES :-

- 1. ALL DIMENSIONS ARE IN MM UNLESS MENTIONED OTHERWISE.
- 2. ALL DIMENSIONS ARE TO BE READ ONLY AND NOT TO BE MEASURED/ SCALED.
- 3. ALL MATERIAL SHALL BE AS PER APPROVED MATERIAL SUBMITTAL

DETAILS OF JOINERY


NAME	DESCRIPTION	SIZE



ENGINEERING WORKS DIVISION
INDIAN INSTITUTE OF TECHNOLOGY
PALAKKAD

IMPORTANT NOTES

ALUMINUM WINDOWS WITH
GLAZING

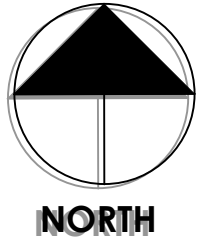

DRAWING	DWG TITLE			
	DRAWN BY	DRAUGHTSMAN EWD		
	CHECKED BY	AE CIVIL EWD		
	VERIFIED BY	AE CIVIL EWD		
	DATE	SCALE	1:100	
	SHEET SIZE	A3	REV.NO	1
	Drawing No.	IITPKD/EWD/C06/FUR/CR/01		